


# 施工位置図

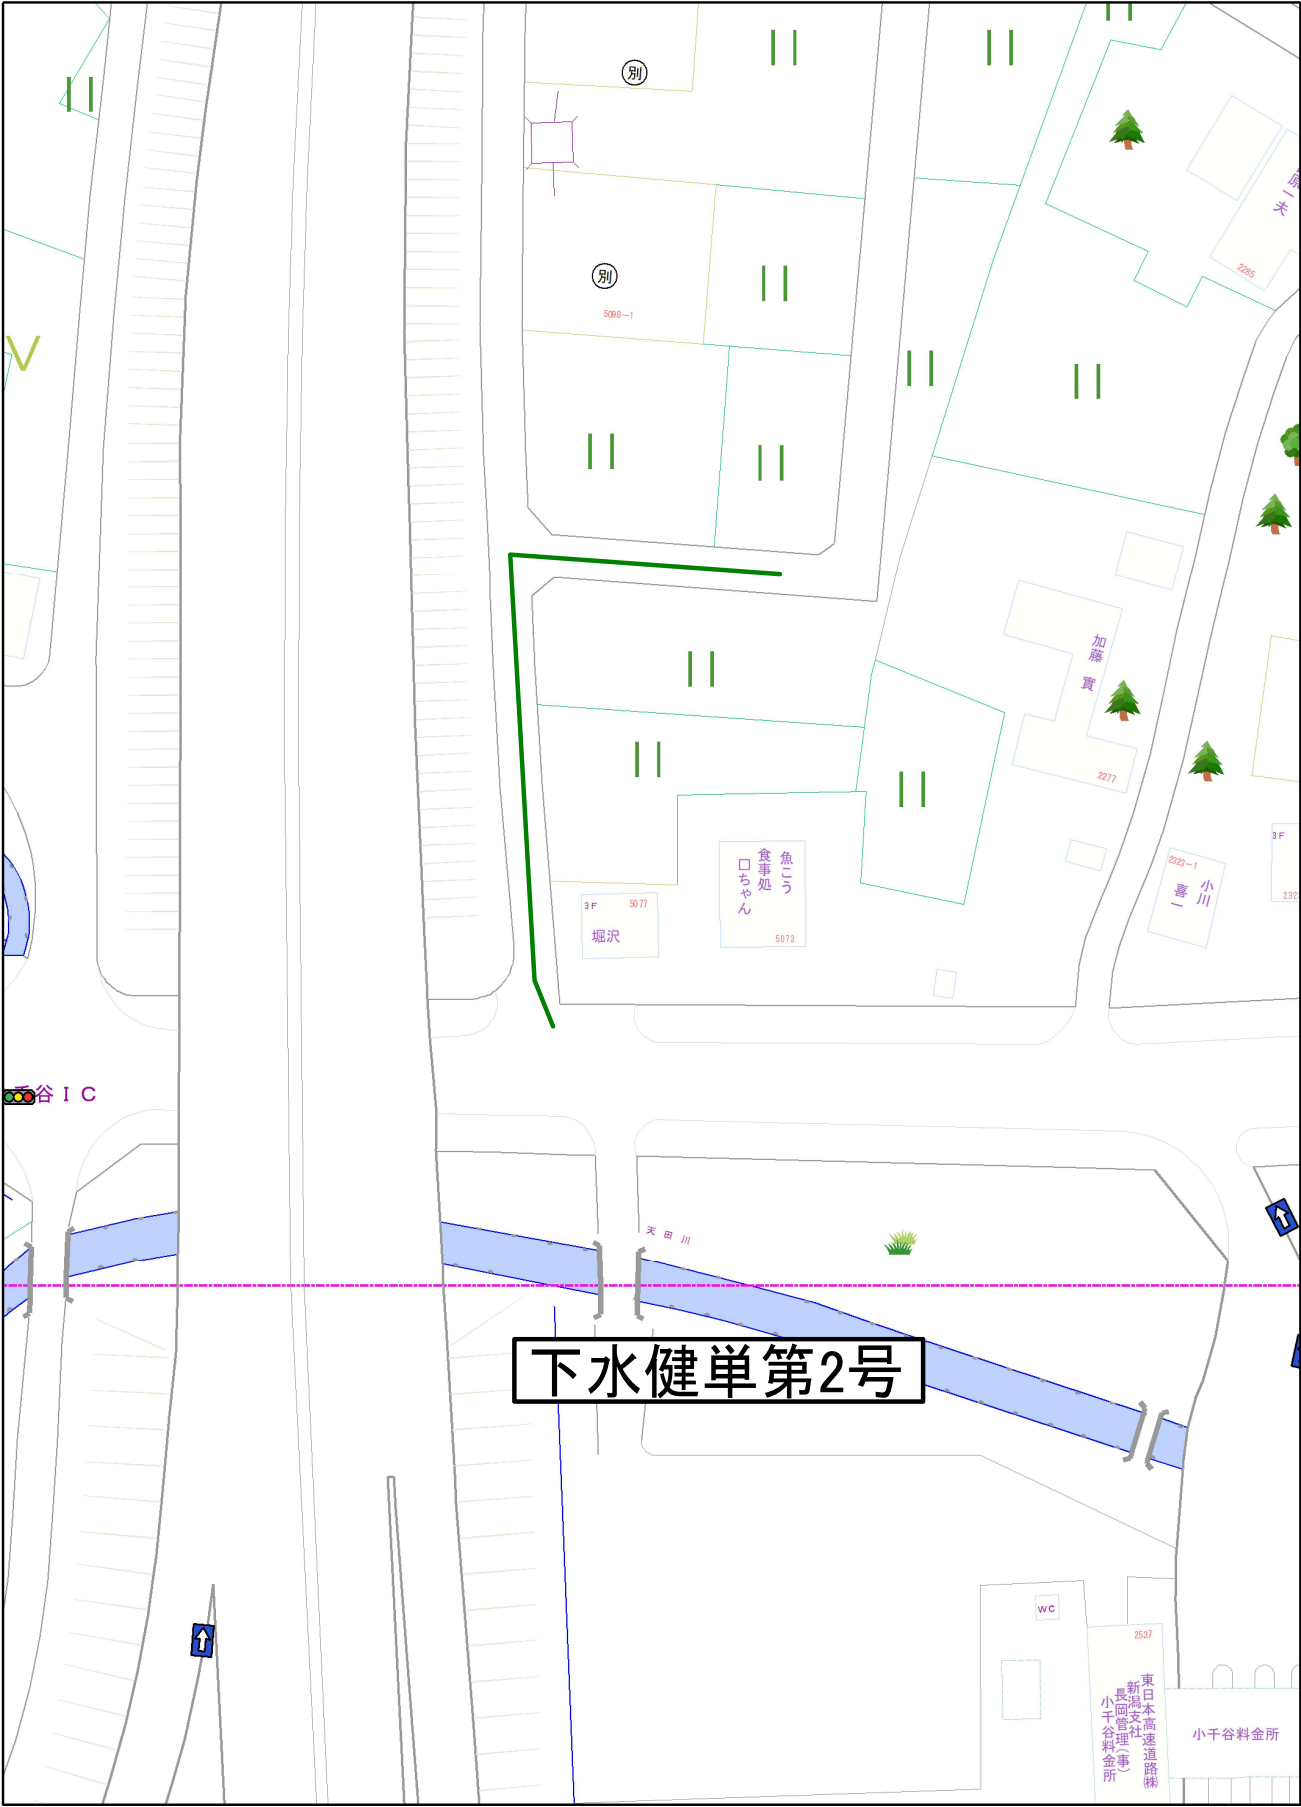

1/1,000

0m 20m 40m 60m 80m